


Figure ES-2 Proposed Project Site

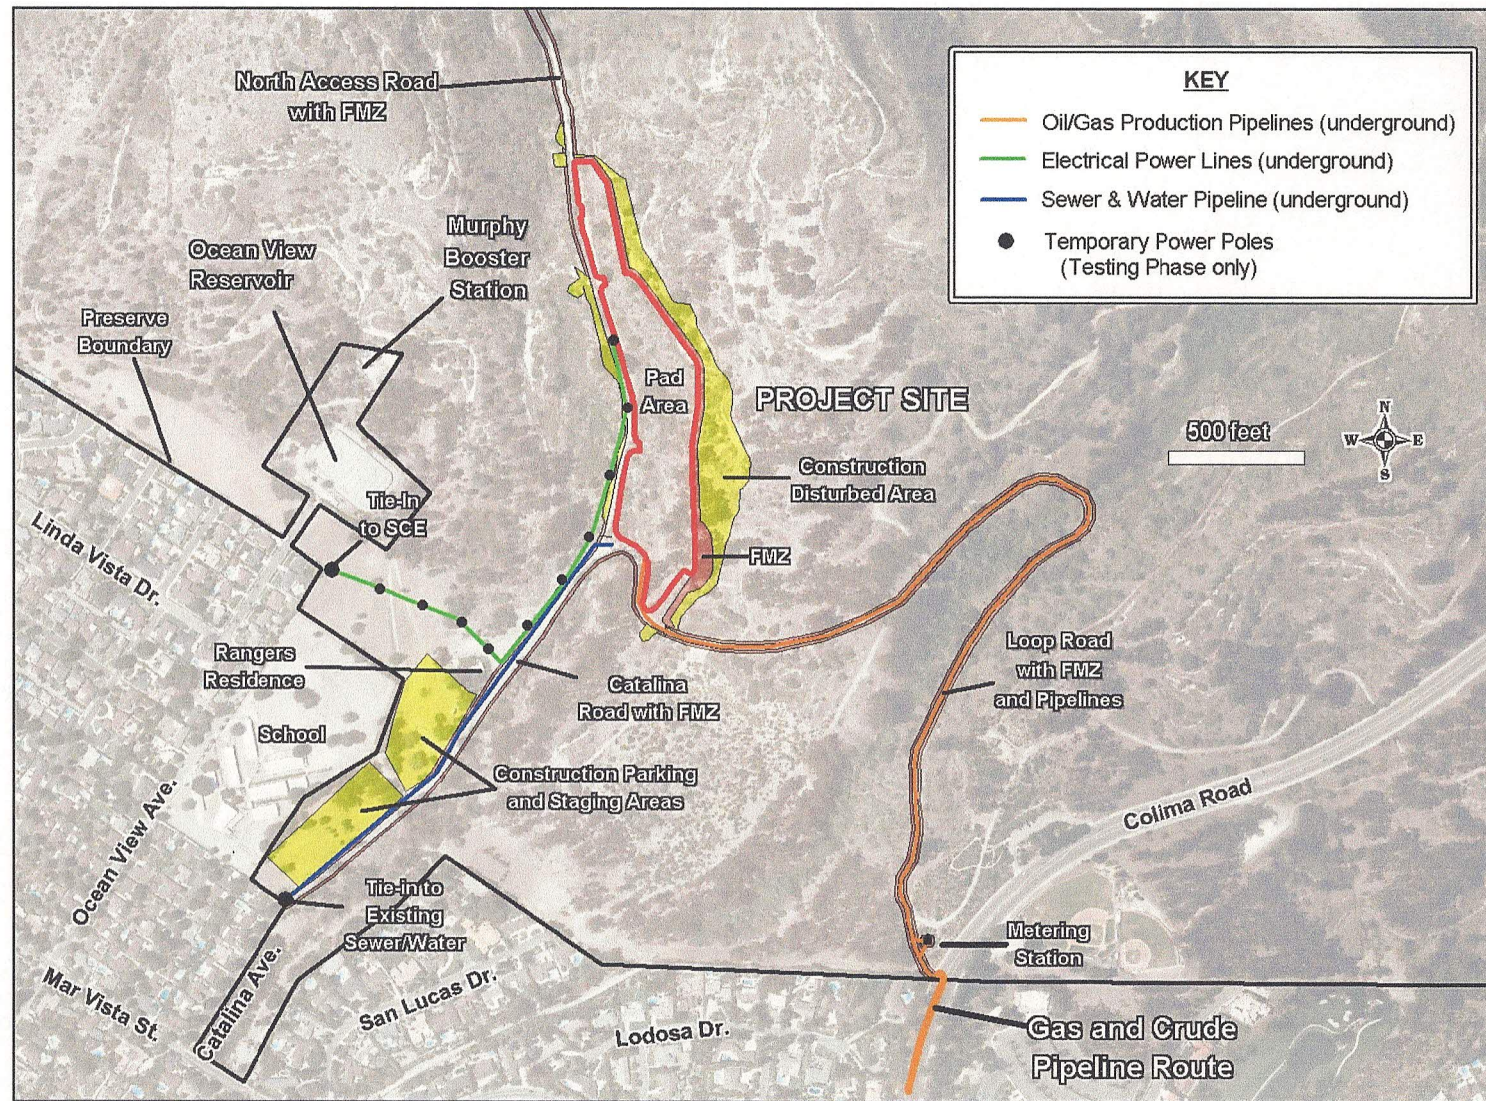

Source: Matrix Application 2011 and subsequent submittals. See Appendix A for detailed drawings of Pad Area and North Access Road.